


Map 6.1 Sanitary Sewer Service Area Map

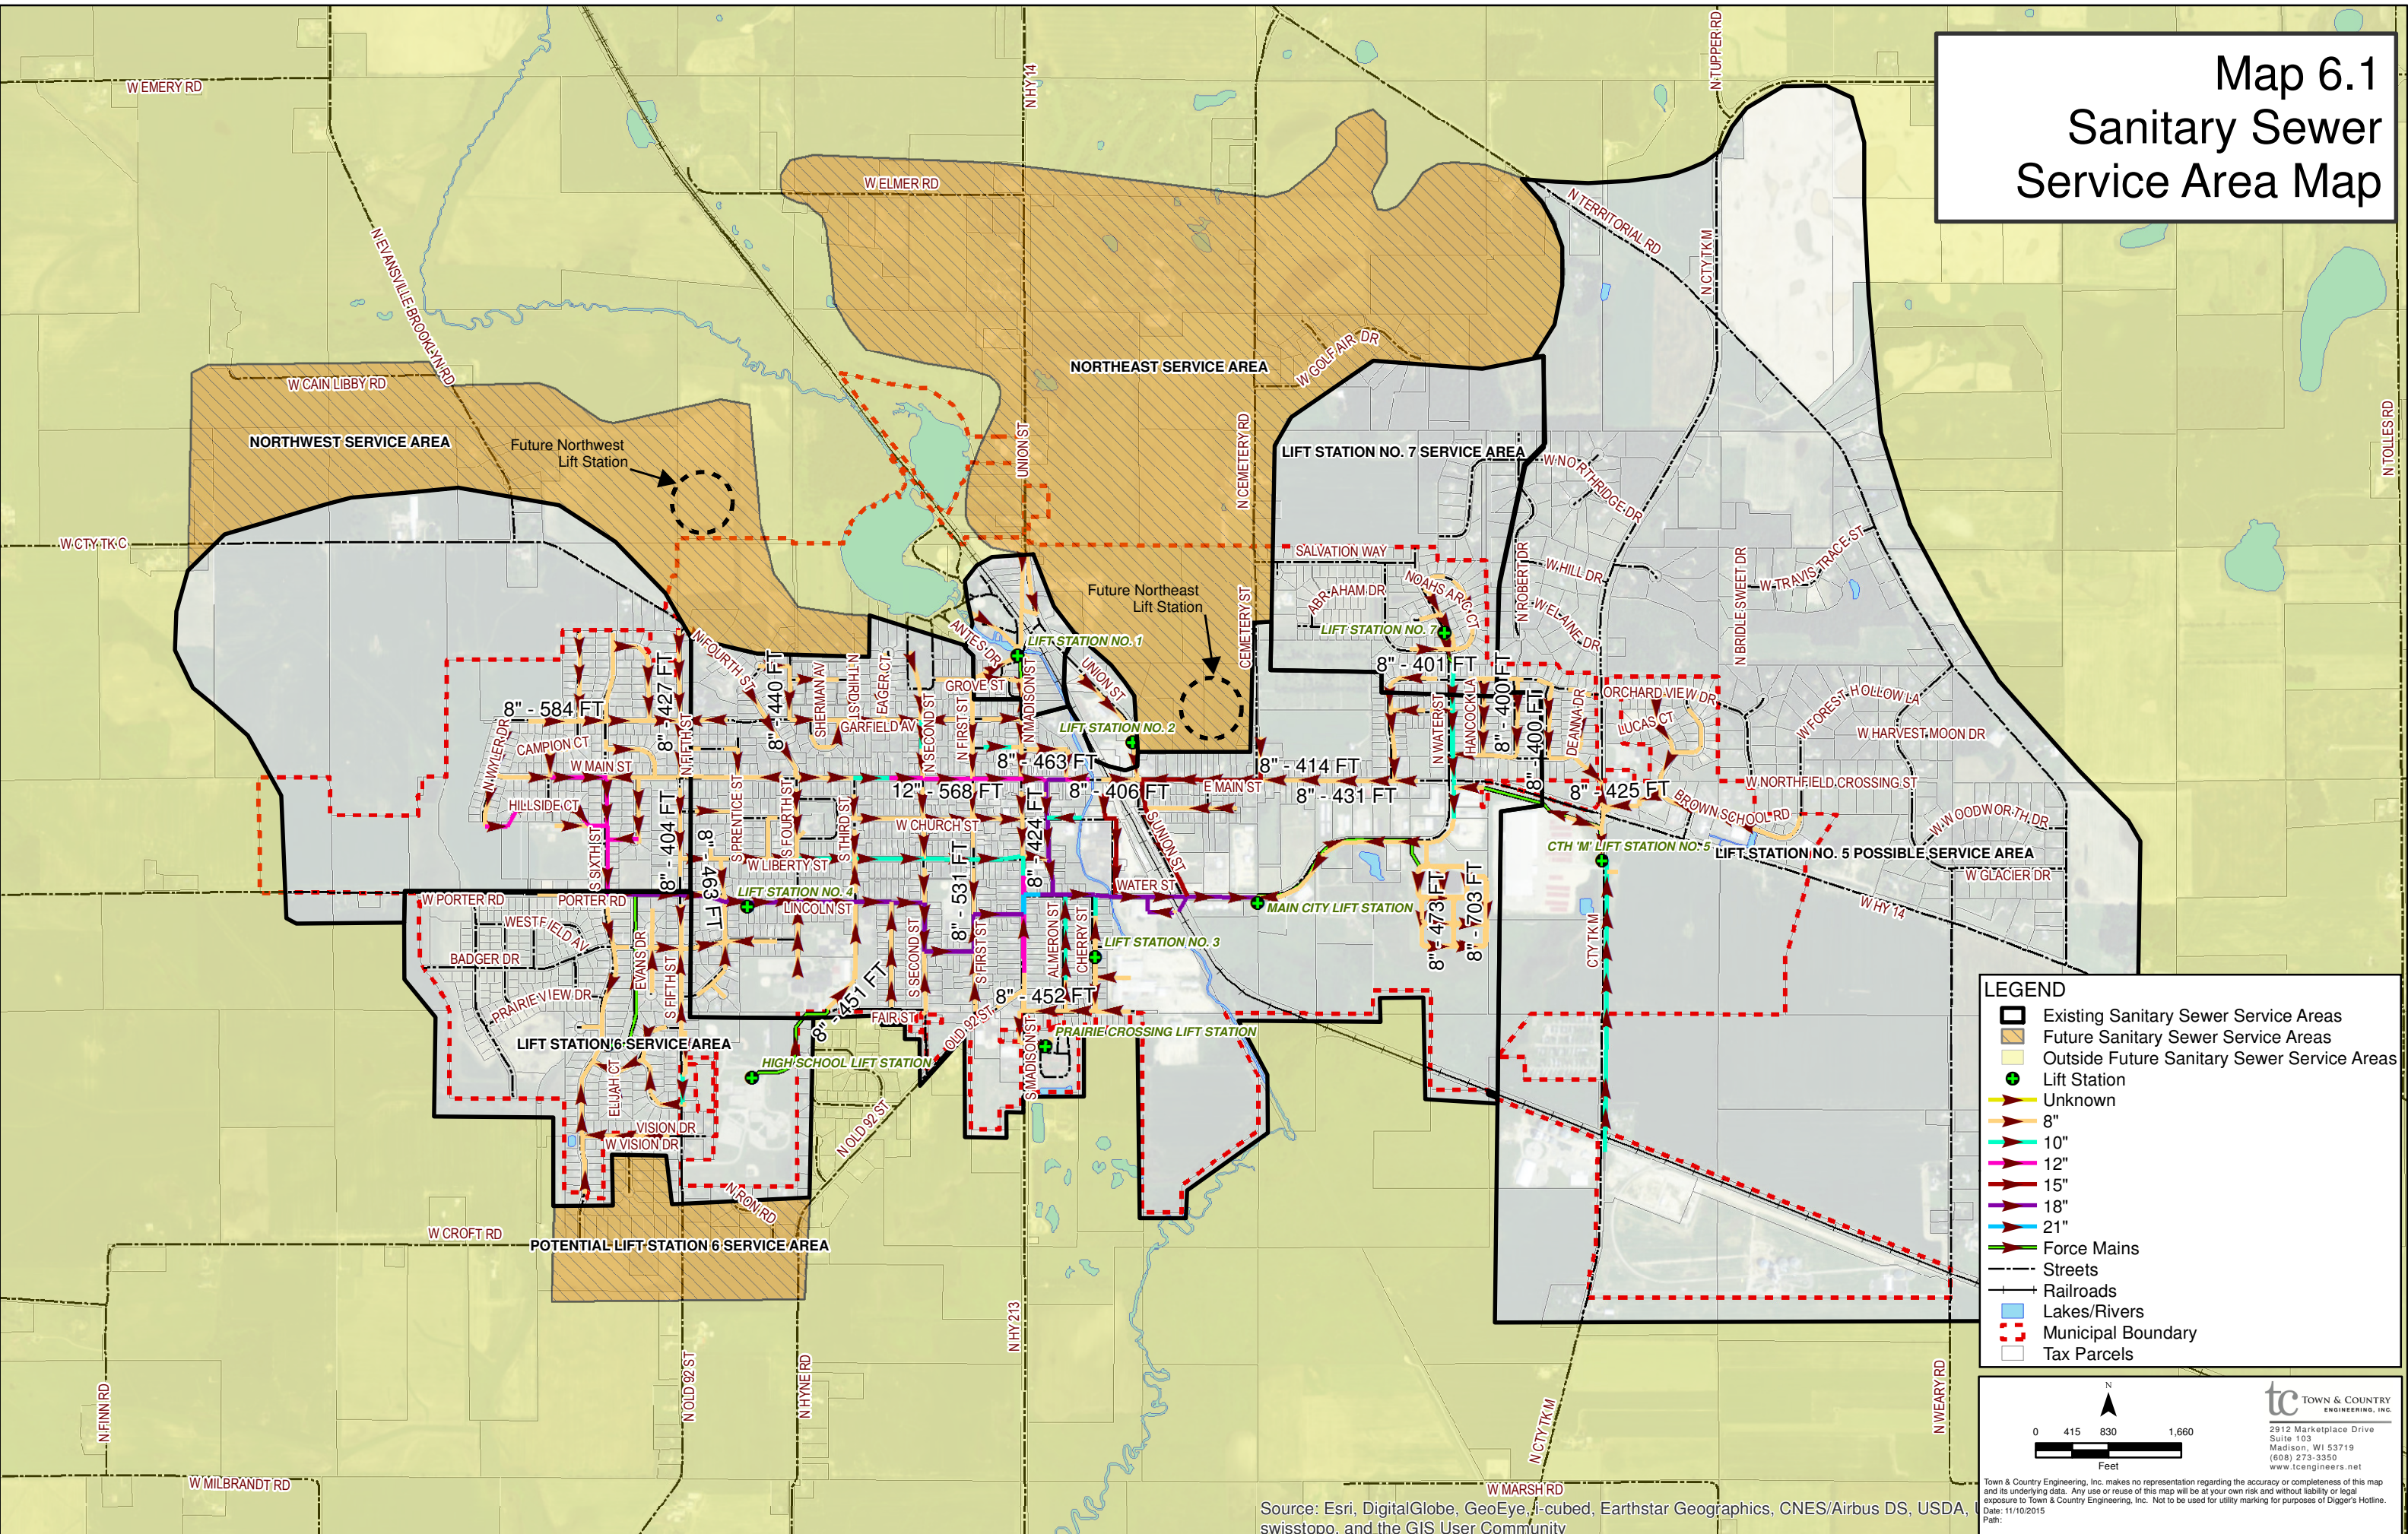

LEGEND

- Existing Sanitary Sewer Service Areas
- Future Sanitary Sewer Service Areas
- Outside Future Sanitary Sewer Service Areas
- Lift Station
- Unknown
- 8"
- 10"
- 12"
- 15"
- 18"
- 21"
- Force Mains
- Streets
- Railroads
- Lakes/Rivers
- Municipal Boundary
- Tax Parcels

0 415 830 1,660

 Feet

TOWN & COUNTRY
 ENGINEERING, INC.

 2912 Marketplace Drive

 Suite 103

 Madison, WI 53719

 (608) 273-3350

 www.tcengineers.net

Town & Country Engineering, Inc. makes no representation regarding the accuracy or completeness of this map and its underlying data. Any use or reuse of this map will be at your own risk and without liability or legal exposure to Town & Country Engineering, Inc. Not to be used for utility marking for purposes of Digger's Hotline.

 Date: 11/10/2015

 Path:

Source: Esri, DigitalGlobe, GeoEye, i-cubed, Earthstar Geographics, CNES/Airbus DS, USDA, swissstopo, and the GIS User Community